



28th
FLOOR

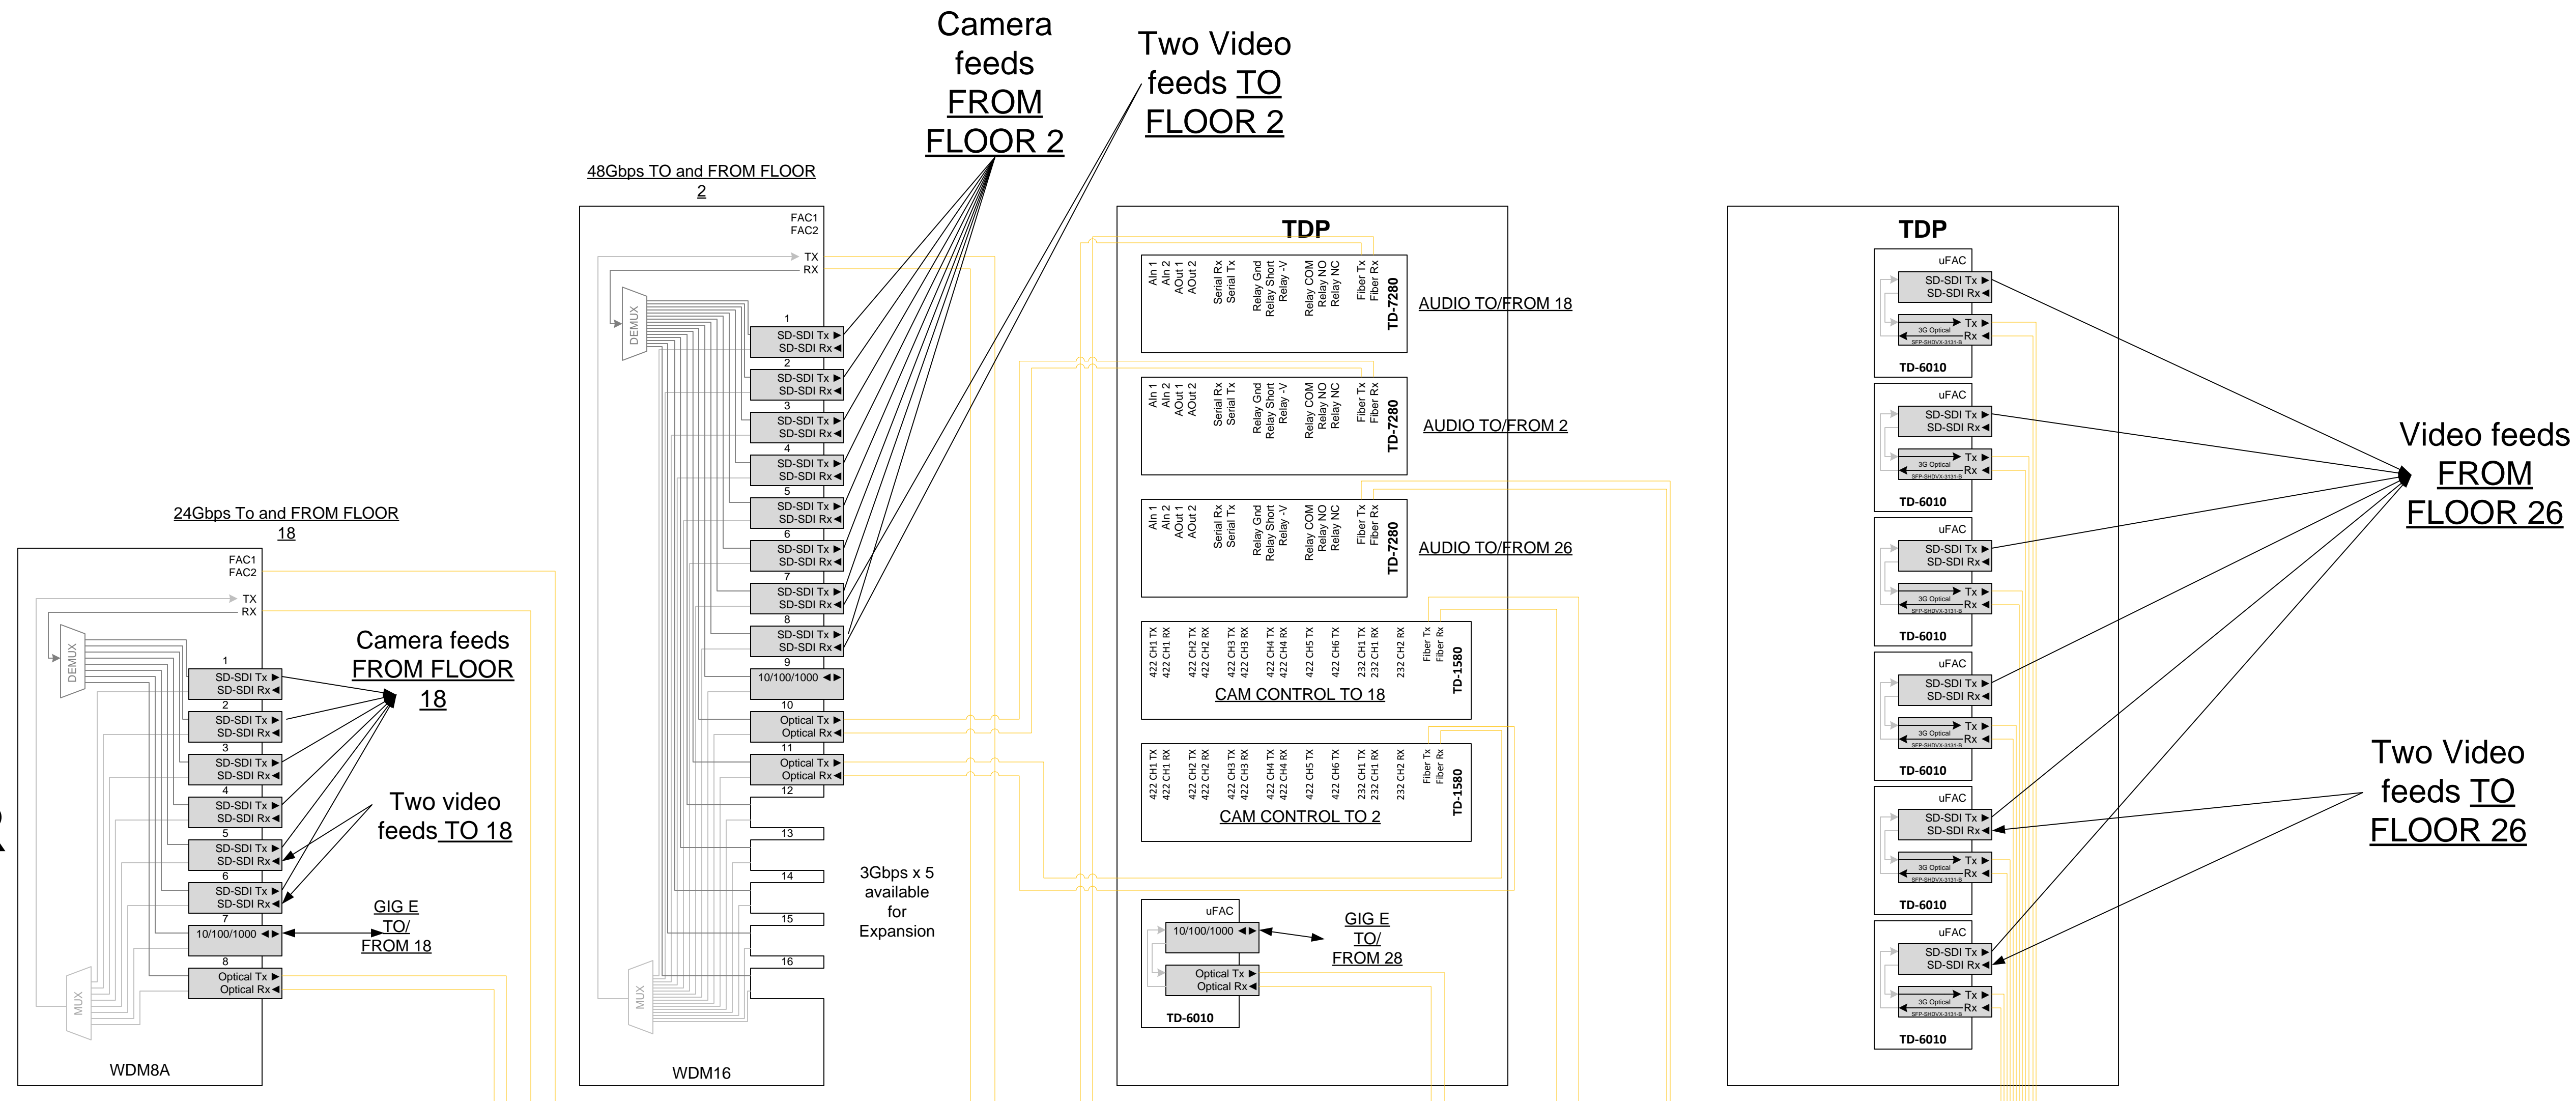

Existing Fiber Infrastructure – 12MM and 12SM – 28th FLOOR to 18th FLOOR

12 strands of Multimode available and 6 strands of Singlemode available from existing infrastructure between 28th floor and 18th Floor

18th
FLOOR

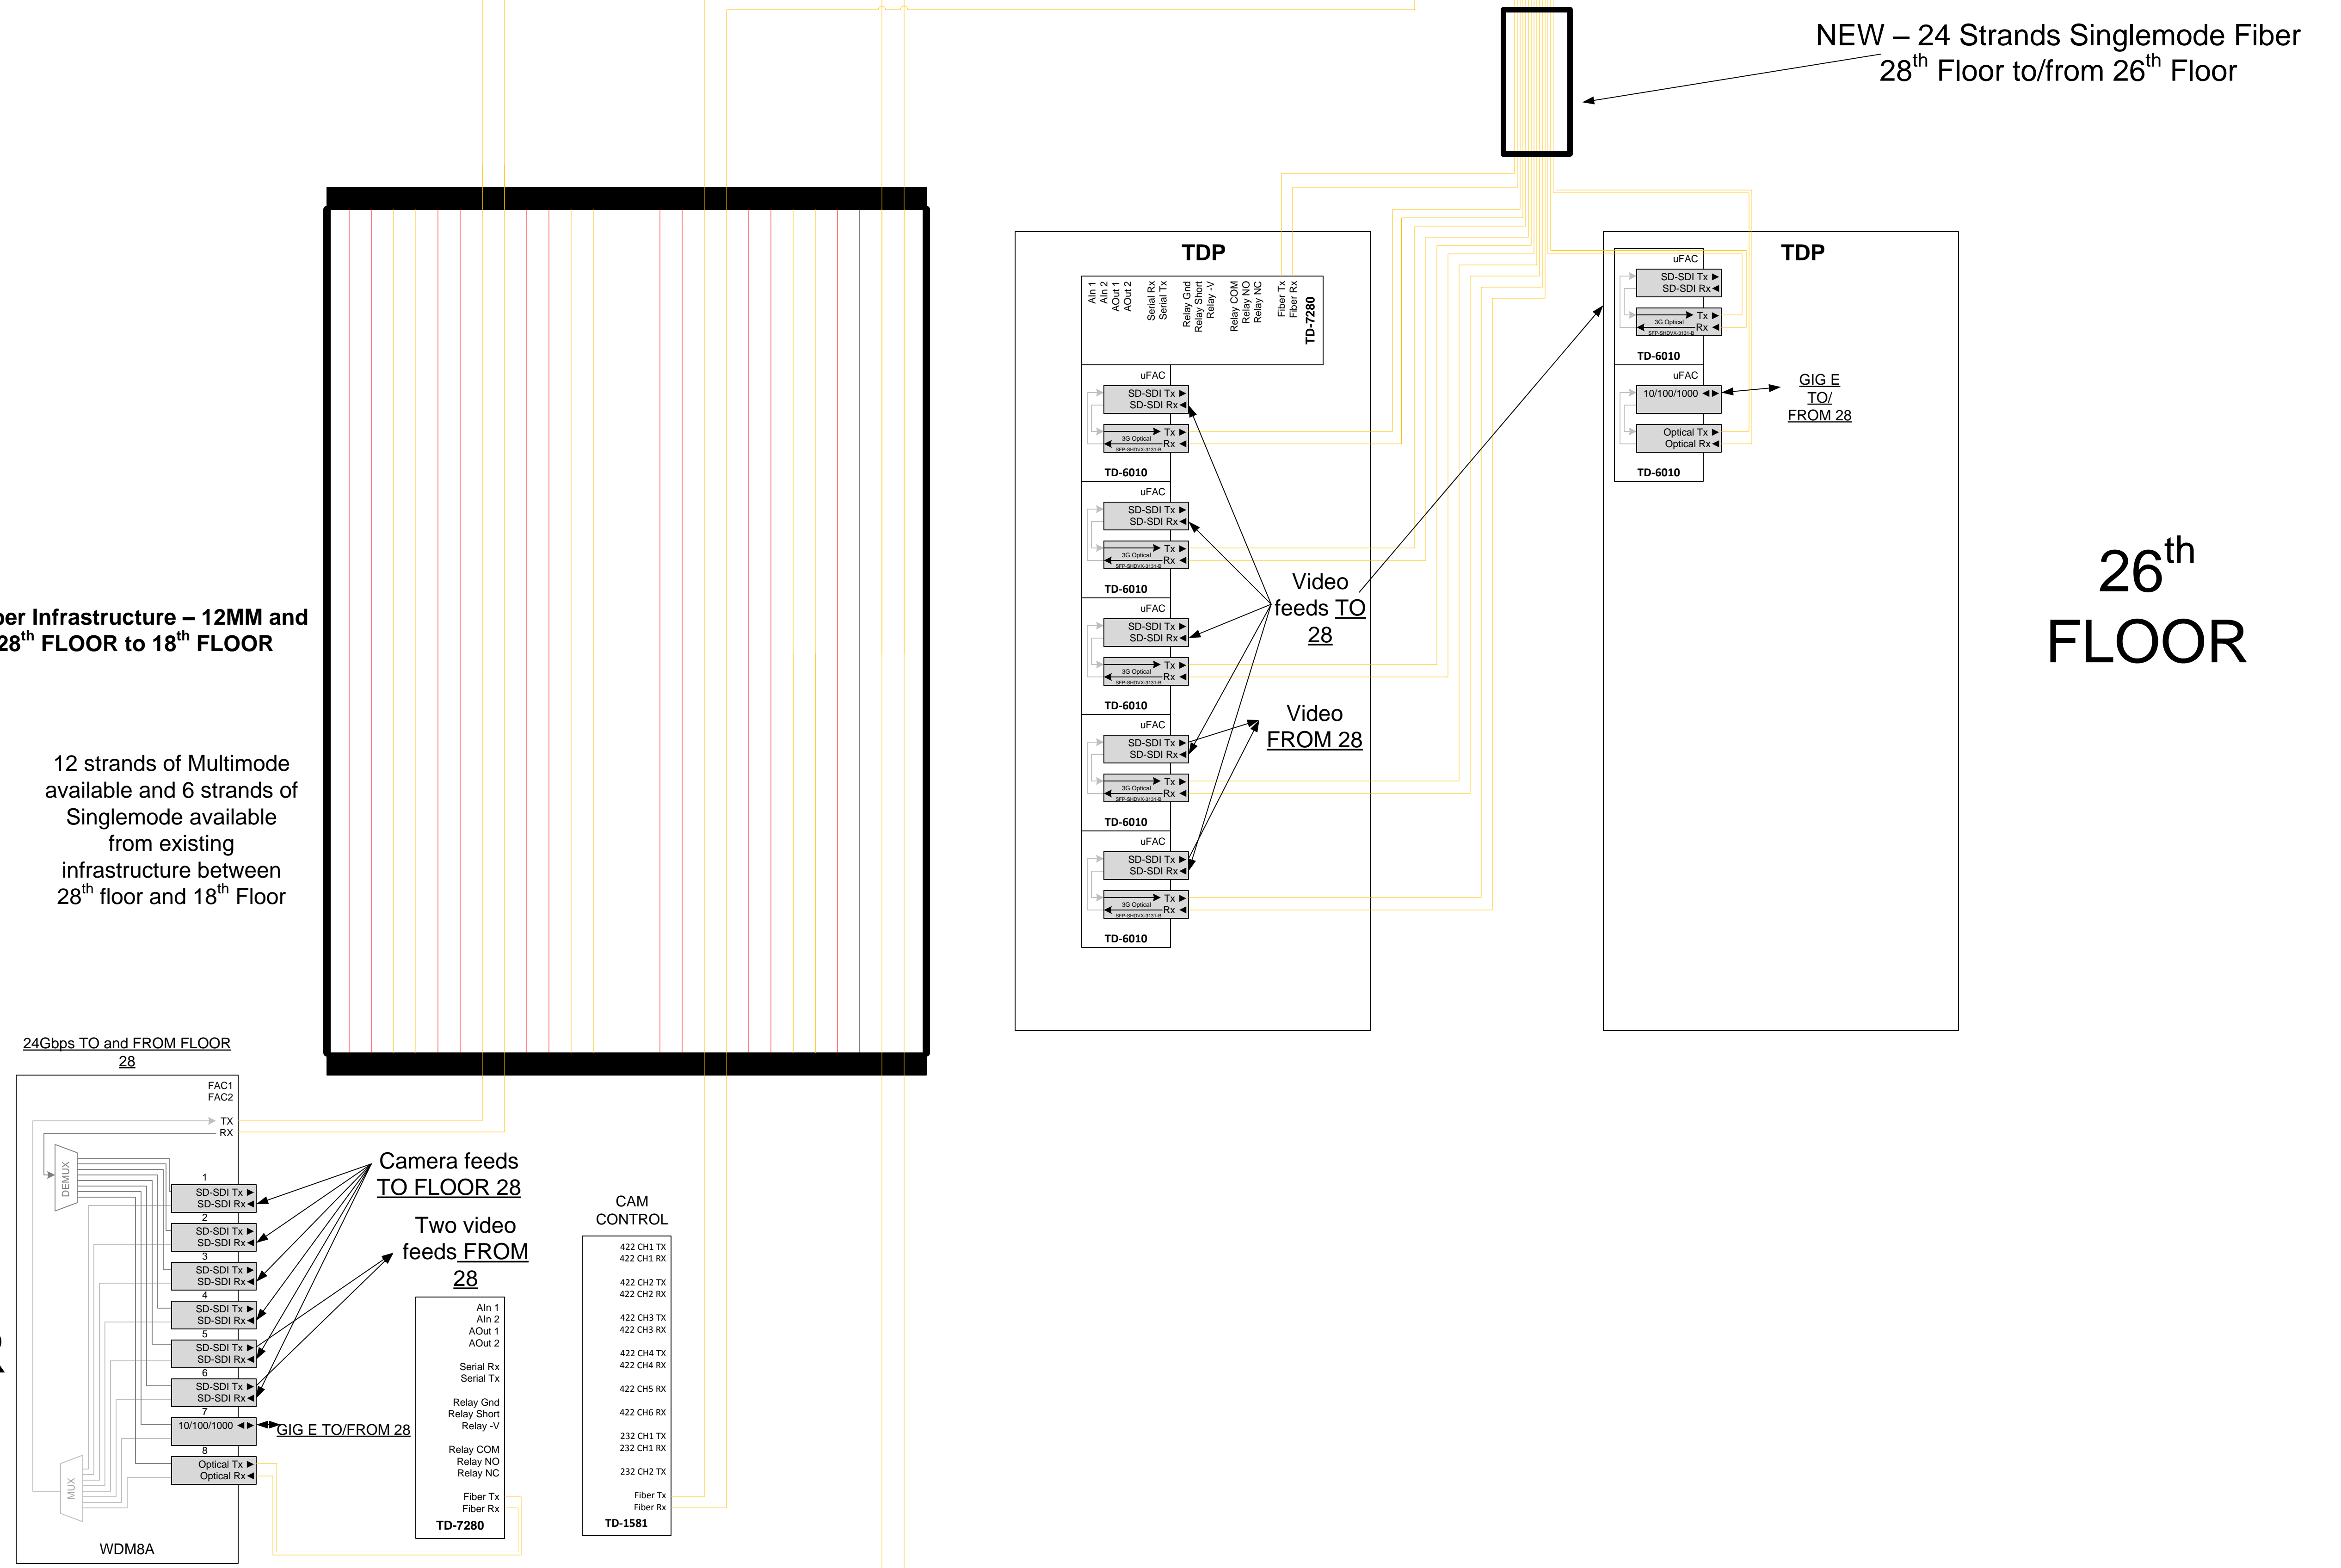

2ND
FLOOR

